


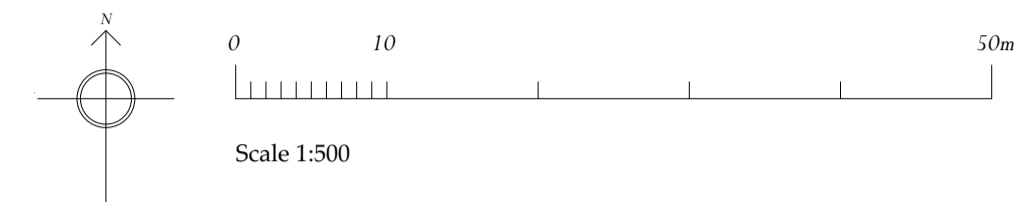

Adjacent Properties and Boundaries are shown for illustrative purposes only and have not been surveyed unless otherwise stated.
 All areas shown are approximate and should be verified before forming the basis of a decision.
 Do not scale other than for Planning Application purposes.
 All dimensions must be checked by the contractor before commencing work on site.
 No deviation from this drawing will be permitted without the prior written consent of the Architect.
 The copyright of this drawing remains with the Architect and may not be reproduced in any form without prior written consent.
 Ground Floor Slabs, Foundations, Sub-Structures, etc. All work below ground level is shown provisionally. Inspection of ground condition is essential prior to work commencing.
 Reassessment is essential when the ground conditions are apparent, and redesign may be necessary in the light of soil conditions found. The responsibility for establishing the soil and sub-soil conditions rests with the contractor.



- Red line boundary
- Existing allotments
- Existing fields
- Existing developed land
- Existing public open space
- Existing ponds
- Existing tree canopy extents
- * Existing bus stop
- * Proposed bus stops
- * Existing pedestrian access
- * Proposed vehicular access point
- * Proposed pedestrian access into site
- Proposed public open space
- Proposed private gardens
- Proposed kitchen gardens
- Proposed swale
- Proposed shared surface, footpaths and cycle paths
- Proposed hardscape for parking areas, courts and defensible zones
- Proposed/upgraded carriageway
- Proposed trees
- Proposed boundary hedges
- Proposed boundary walls
- Proposed allocated parking
- Proposed visitor parking
- Proposed Sheffield bike racks
- Proposed SANG route
- No dig solution routes
- Proposed SANG route using path from South Ascott Application
- Proposed dwellings
- * Pumping station access
- Proposed LEAP
- Proposed LAP

Rev	Date	Description	Initials

PROJECT: Wing, Buckinghamshire

TITLE: Roof Plan

SCALE: 1:500 @A1

DATE: March 2026

DRAWING No: 6553-SK113

DRAWN BY: CMB

ADAM URBANISM

OLD HYDE HOUSE, 75 HYDE STREET
WINCHESTER, HANTS, SO25 7DW, TEL. 01962 845845

WEST WING, SOMERSET HOUSE, STRAND
LONDON, WC2R 1LA, TEL. 020 7841 0140

www.adamurbanism.com contact@adamarchitecture.com