




Adjacent properties and boundaries are shown for illustrative purposes only and have not been surveyed unless otherwise stated. All areas shown are approximate and should be verified before forming the basis of a decision. Do not scale other than for Planning Application purposes. All dimensions must be checked by the contractor before commencing work on site. No deviation from this drawing will be permitted without the prior written consent of the Architect. The copyright of this drawing remains with the Architect and may not be reproduced in any form without prior written consent. Reassessment is essential when the ground conditions are apparent, and redesign may be necessary in the light of soil conditions found.

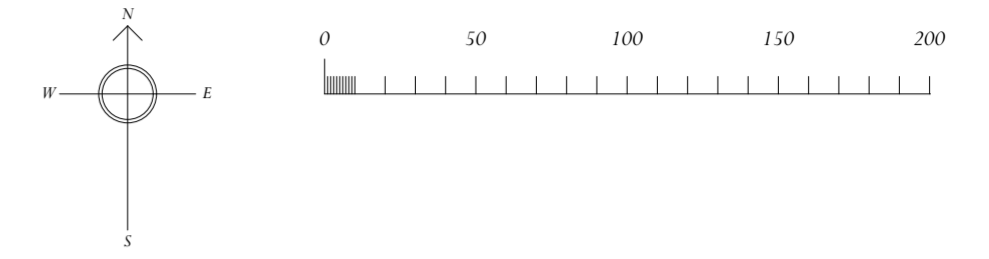

Key
 — Site boundary 12.60ha/31.14 ac
 ●●● SANG Route

Rev	Date	Description	Initials
B	16/04/26	Revised red line and areas	FP
A	23/03/26	Revised red line and areas	CMB

PROJECT: Wing, Buckinghamshire
 TITLE: Location Plan (Consultation)
 SCALE: 1:2500 @A2
 DATE: April 2025
 DRAWING No: 6553-SK101A
 DRAWN BY: VP



OLD HYDE HOUSE, 75 HYDE STREET
 WINCHESTER, HANTS, SO23 7DW, TEL. 01962 843843
 WEST WING, SOMERSET HOUSE, STRAND
 LONDON, WC2R 1LA, TEL. 020 7841 0140
 www.adamurbanism.com contact@adamarchitecture.com